


THIRD FLOOR PLAN
SCALE: 1/16" = 1'-0"

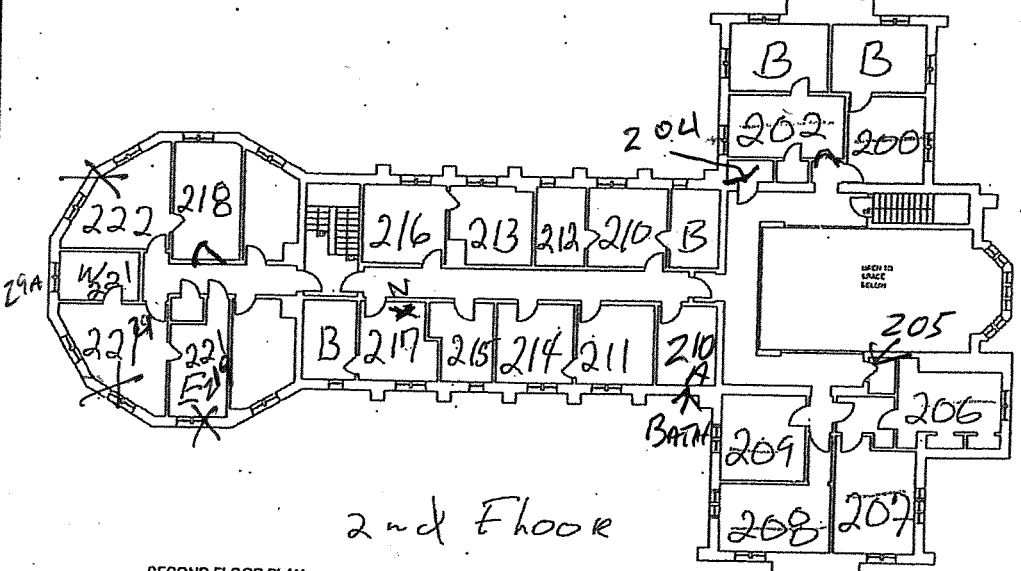

SECOND FLOOR PLAN
SCALE: 1/16" = 1'-0"


218-222-2
308-Common
308E
308W
300-307

Room #s 22

Note: These drawings are not a result of a measured documentation; the drawings are a result of a walking survey.


777 STEWART AVE
ALPHA DELTA PHI FRAT

EwingCole Architects Engineers Interior Designers Planners Cleveland • Inno • Las Vegas • Philadelphia • Washington	PROJECT ALPHA DELTA PHI CORNELL UNIVERSITY	PROJECT NO. 28484	DWG. DATE 07/15/0
	DRAWING TITLE Second and Third Floor Plans	REF. ORG. -	REV. DATE -
		SCALE 1/16" = 1'-0"	DRAWING NO. -
		DWG. BY CVR	

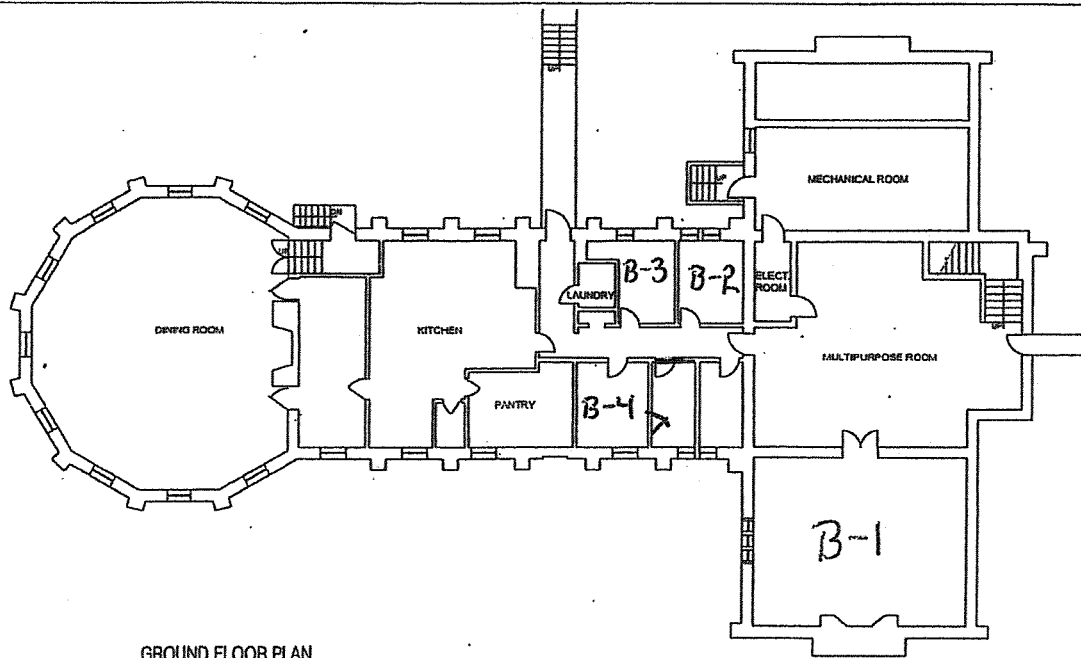

GROUND FLOOR PLAN

SCALE: 1/16" = 1'-0"

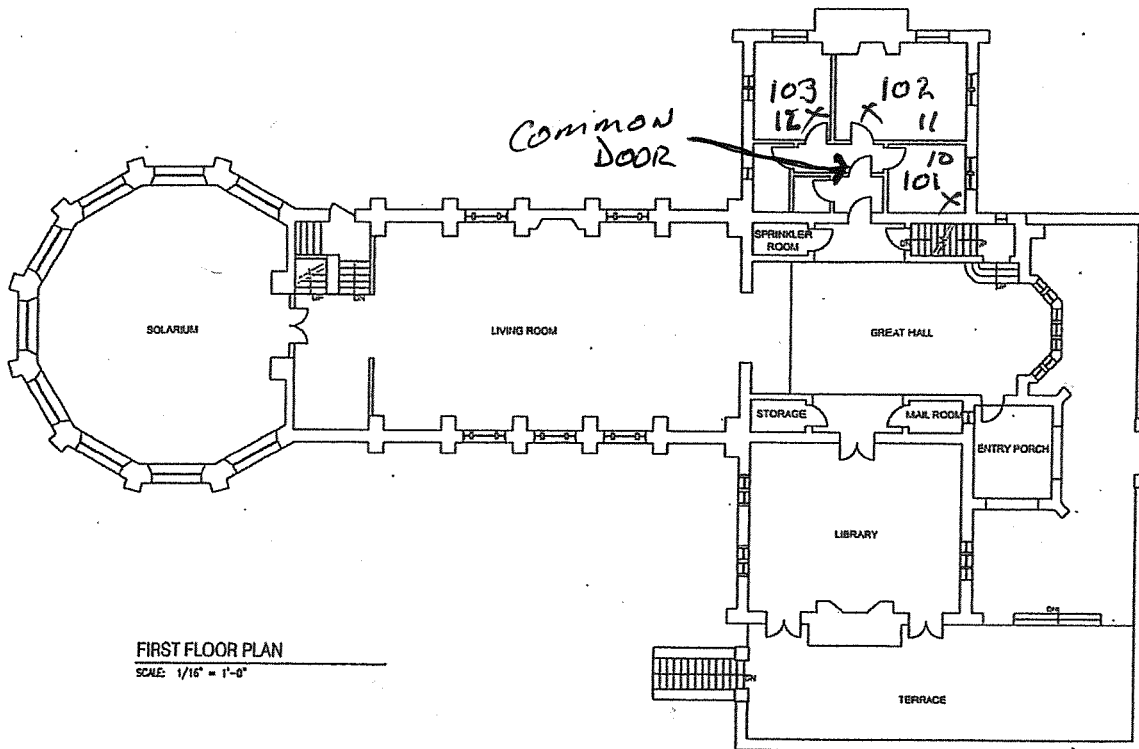

FIRST FLOOR PLAN

SCALE: 1/16" = 1'-0"

Note:

These drawings are not a result of a measured documentation; the drawings are a result of a walking survey.



777 STENART AVE
ALPHA DELTA PHI FRAT

EwingCole Architects Engineers Interior Designers Planners Cleveland • Inva • Las Vegas • Philadelphia • Washington	PROJECT	ALPHA DELTA PHI CORNELL UNIVERSITY	PROJECT NO.	28484	DRWG. DATE	07/15/08
	DRWG. TITLE	Ground and First Floor Plans	REF. DRWG.	---	REV. DATE	
			SCALE	1/16"=1'-0"	DRWG. NO.	
			DRWN BY	CVR		